


**Intersection Sight Distance**

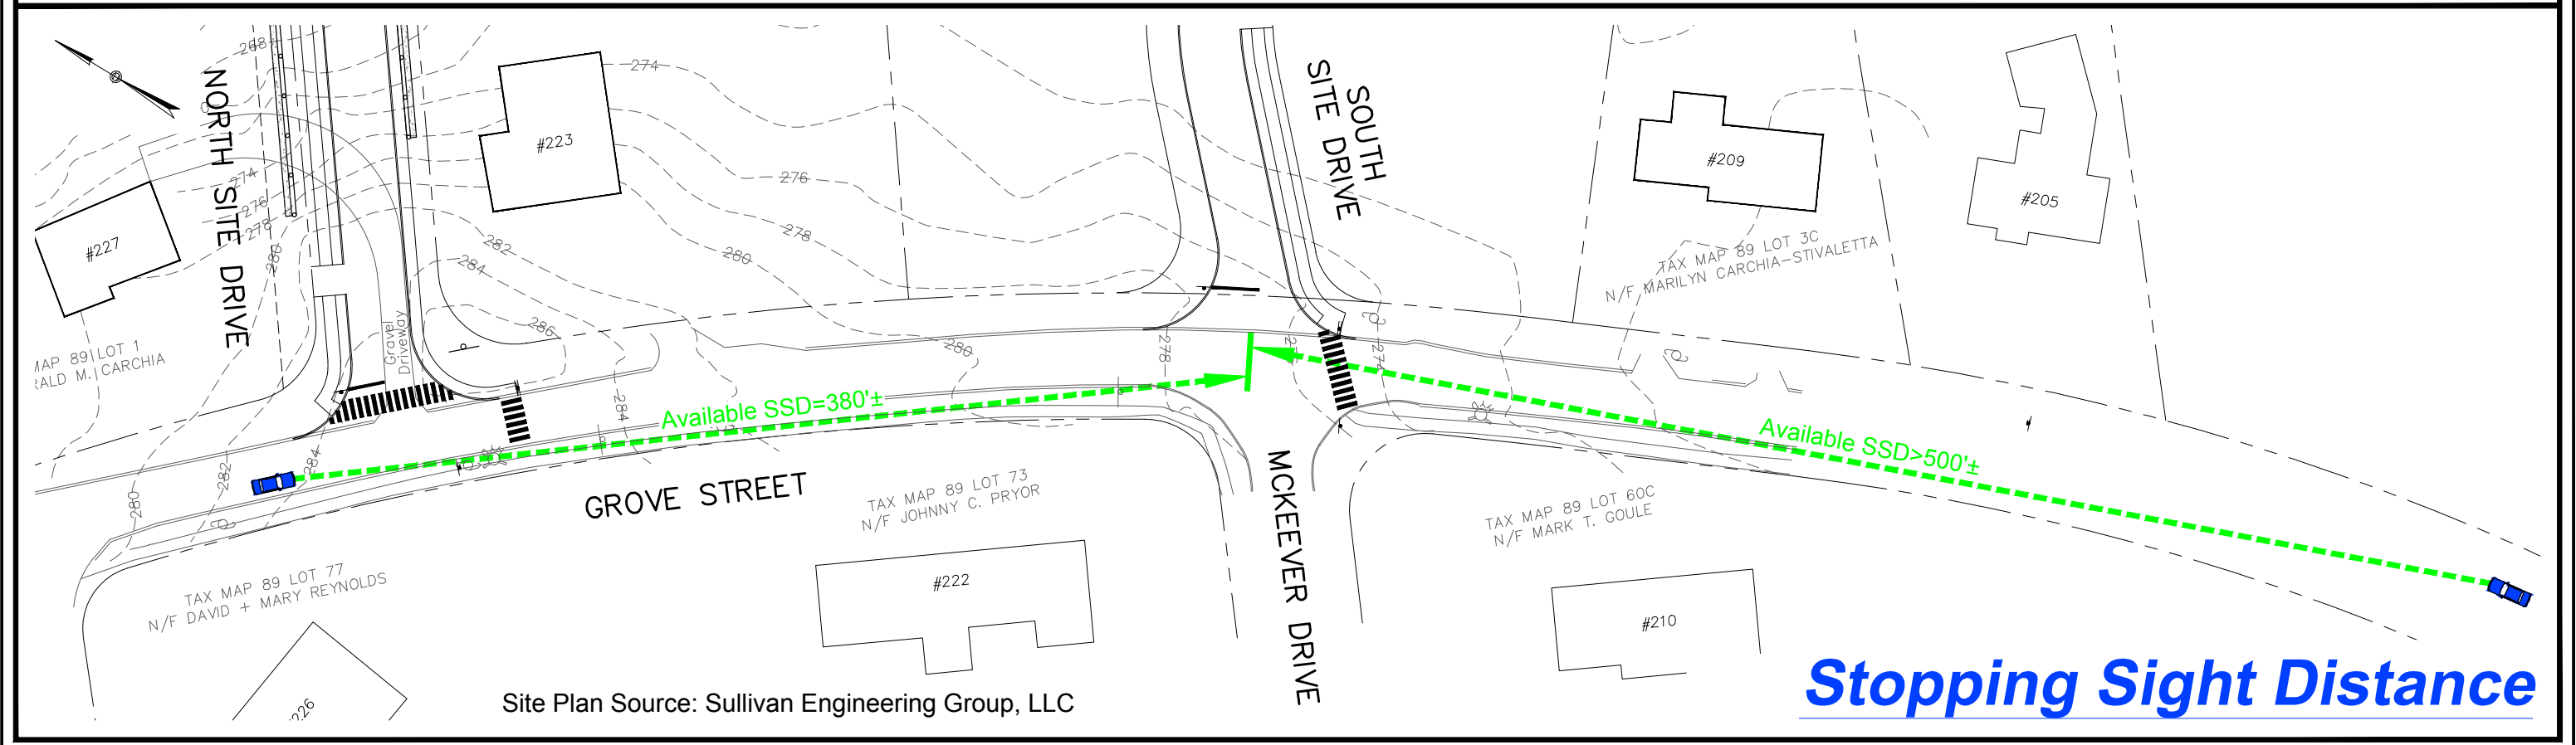


**Stopping Sight Distance**

Site Plan Source: Sullivan Engineering Group, LLC

**MDM** TRANSPORTATION CONSULTANTS, INC.  
Planners & Engineers  
28 Lord Road, Suite 280  
Marlborough, MA 01752

*Proposed Residential Development*  
Lexington, Massachusetts

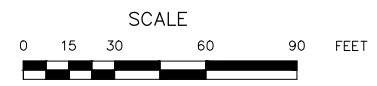

*Exhibit 2*  
*Sight Distance Sketch*  
*(Southerly Site Drive)*