

LEGEND:
 ○ = UTILITY POLE
 --- = LIMIT OF WORK LINE
 SB = STONE BOUND
 W = WETLAND FLAG
 BVW = BORDERING VEGETATED WETLAND

FOR REGISTRY OF DEEDS USE ONLY
 I DECLARE, TO THE BEST OF MY PROFESSIONAL KNOWLEDGE, INFORMATION, AND BELIEF, THAT THIS PLAN WAS PREPARED IN ACCORDANCE WITH THE RULES AND REGULATIONS OF THE REGISTERS OF DEEDS.

PAUL FINOCCHIO, PLS DATE

APPROVAL UNDER THE SUBDIVISION CONTROL LAW NOT REQUIRED
 LEXINGTON PLANNING BOARD

DATE:

OWNERS:

435 LINCOLN STREET
 LEO P. MCSWEENEY
 435 LINCOLN STREET
 LEXINGTON, MA 02421
 439 LINCOLN STREET
 JOHN R. DAILEY, TRUSTEE
 439 LINCOLN STREET
 LEXINGTON, MA 02421

APPLICANT:

NORTH SHORE RESIDENTIAL CONSTRUCTION, INC.
 215 SALEM STREET
 WOBURN, MA 01801

I, _____, TOWN CLERK OF THE TOWN OF LEXINGTON, MASSACHUSETTS HEREBY CERTIFY THAT THE NOTICE OF APPROVAL OF THIS PLAN BY THE LEXINGTON PLANNING BOARD HAS BEEN RECEIVED AND RECORDED AT THIS OFFICE AND NO NOTICE OF APPEAL WAS RECEIVED DURING THE TWENTY DAYS NEXT AFTER SUCH RECEIPT AND RECORDING OF SAID NOTICE.

TOWN CLERK:

DATE:


**435-439 LINCOLN STREET
 BALANCED HOUSING RESIDENTIAL DEVELOPMENT**

PROPERTY RIGHTS PLAN OF LAND
 LOCATED IN
LEXINGTON, MASSACHUSETTS
 (MIDDLESEX COUNTY)

PREPARED FOR
 NORTH SHORE RESIDENTIAL CONSTRUCTION, INC.
 SCALE: 1" = 40' DATE: NOV. 20, 2015


PREPARED BY
SULLIVAN ENGINEERING GROUP, LLC
 P.O. BOX 2004
 WOBURN, MA 01888
 (781) 854-8644

SHEET No. 3 OF 13

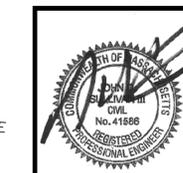

REVISIONS

NO.	DATE	DESCRIPTION	BY	CHK'D
1	2/8/16	PER BOARD COMMENTS	BVW JDS	JDS

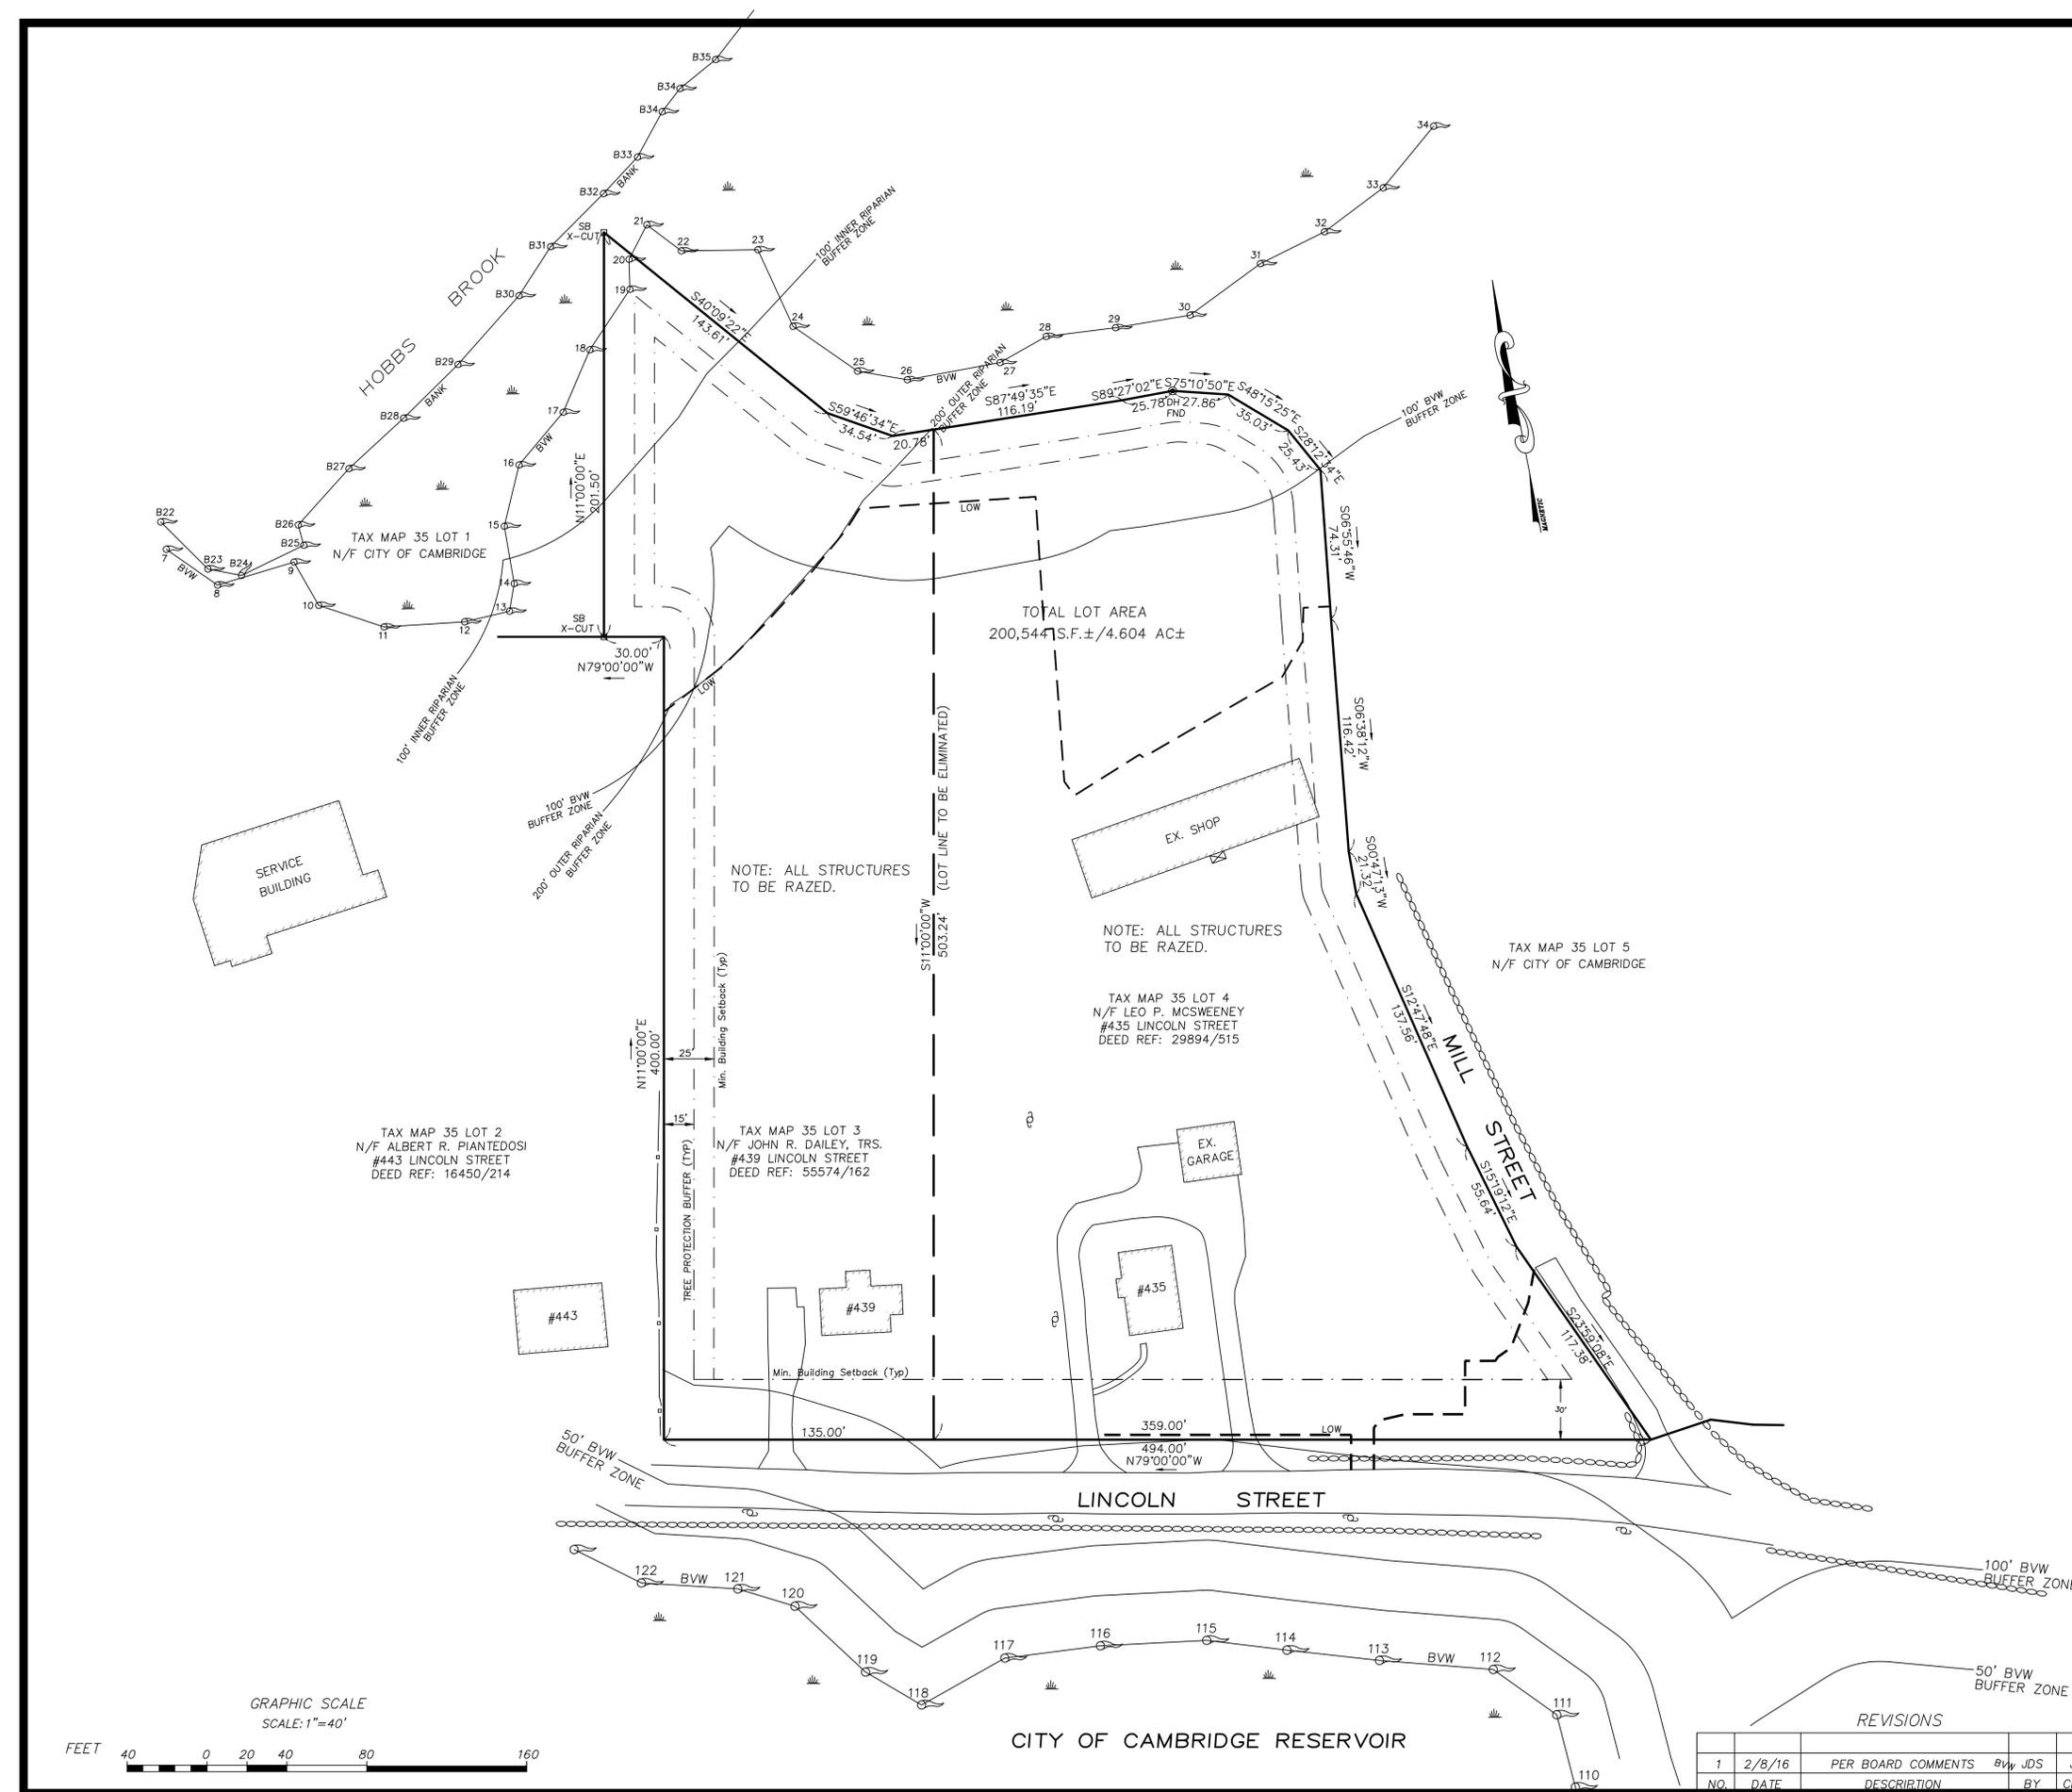

GRAPHIC SCALE
 SCALE: 1" = 40'

