



Filename: j:\Lexington\16-003.01 Lexington - Pelham Rd Armenian School Access Study\Civil\00301 (PELHAM RD)\DWG\16-003.01_HQ(CarriageHouseOneWay).dwg

PREPARED FOR:



TOWN OF LEXINGTON, MA

TITLE:
Pelham Road - Community Center Access Drive
Option 1 - One Way (16') Access Road

PREPARED BY:




300 TRADE CENTER, SUITE 5580
 WOBURN, MASSACHUSETTS 01801
 PHONE: 781.933.4800
 FAX: 781.933.4801

DATE:
 APRIL 2016

SCALE:
 1"=60'

Figure 1

Filename: J:\Lexington\16-003.01 Lexington - Pelham Rd Armenian School Access Study\Civil\0301 (PELHAM RD)\DWG\16-003.01_H1(CorridorHouseOneWay).dwg

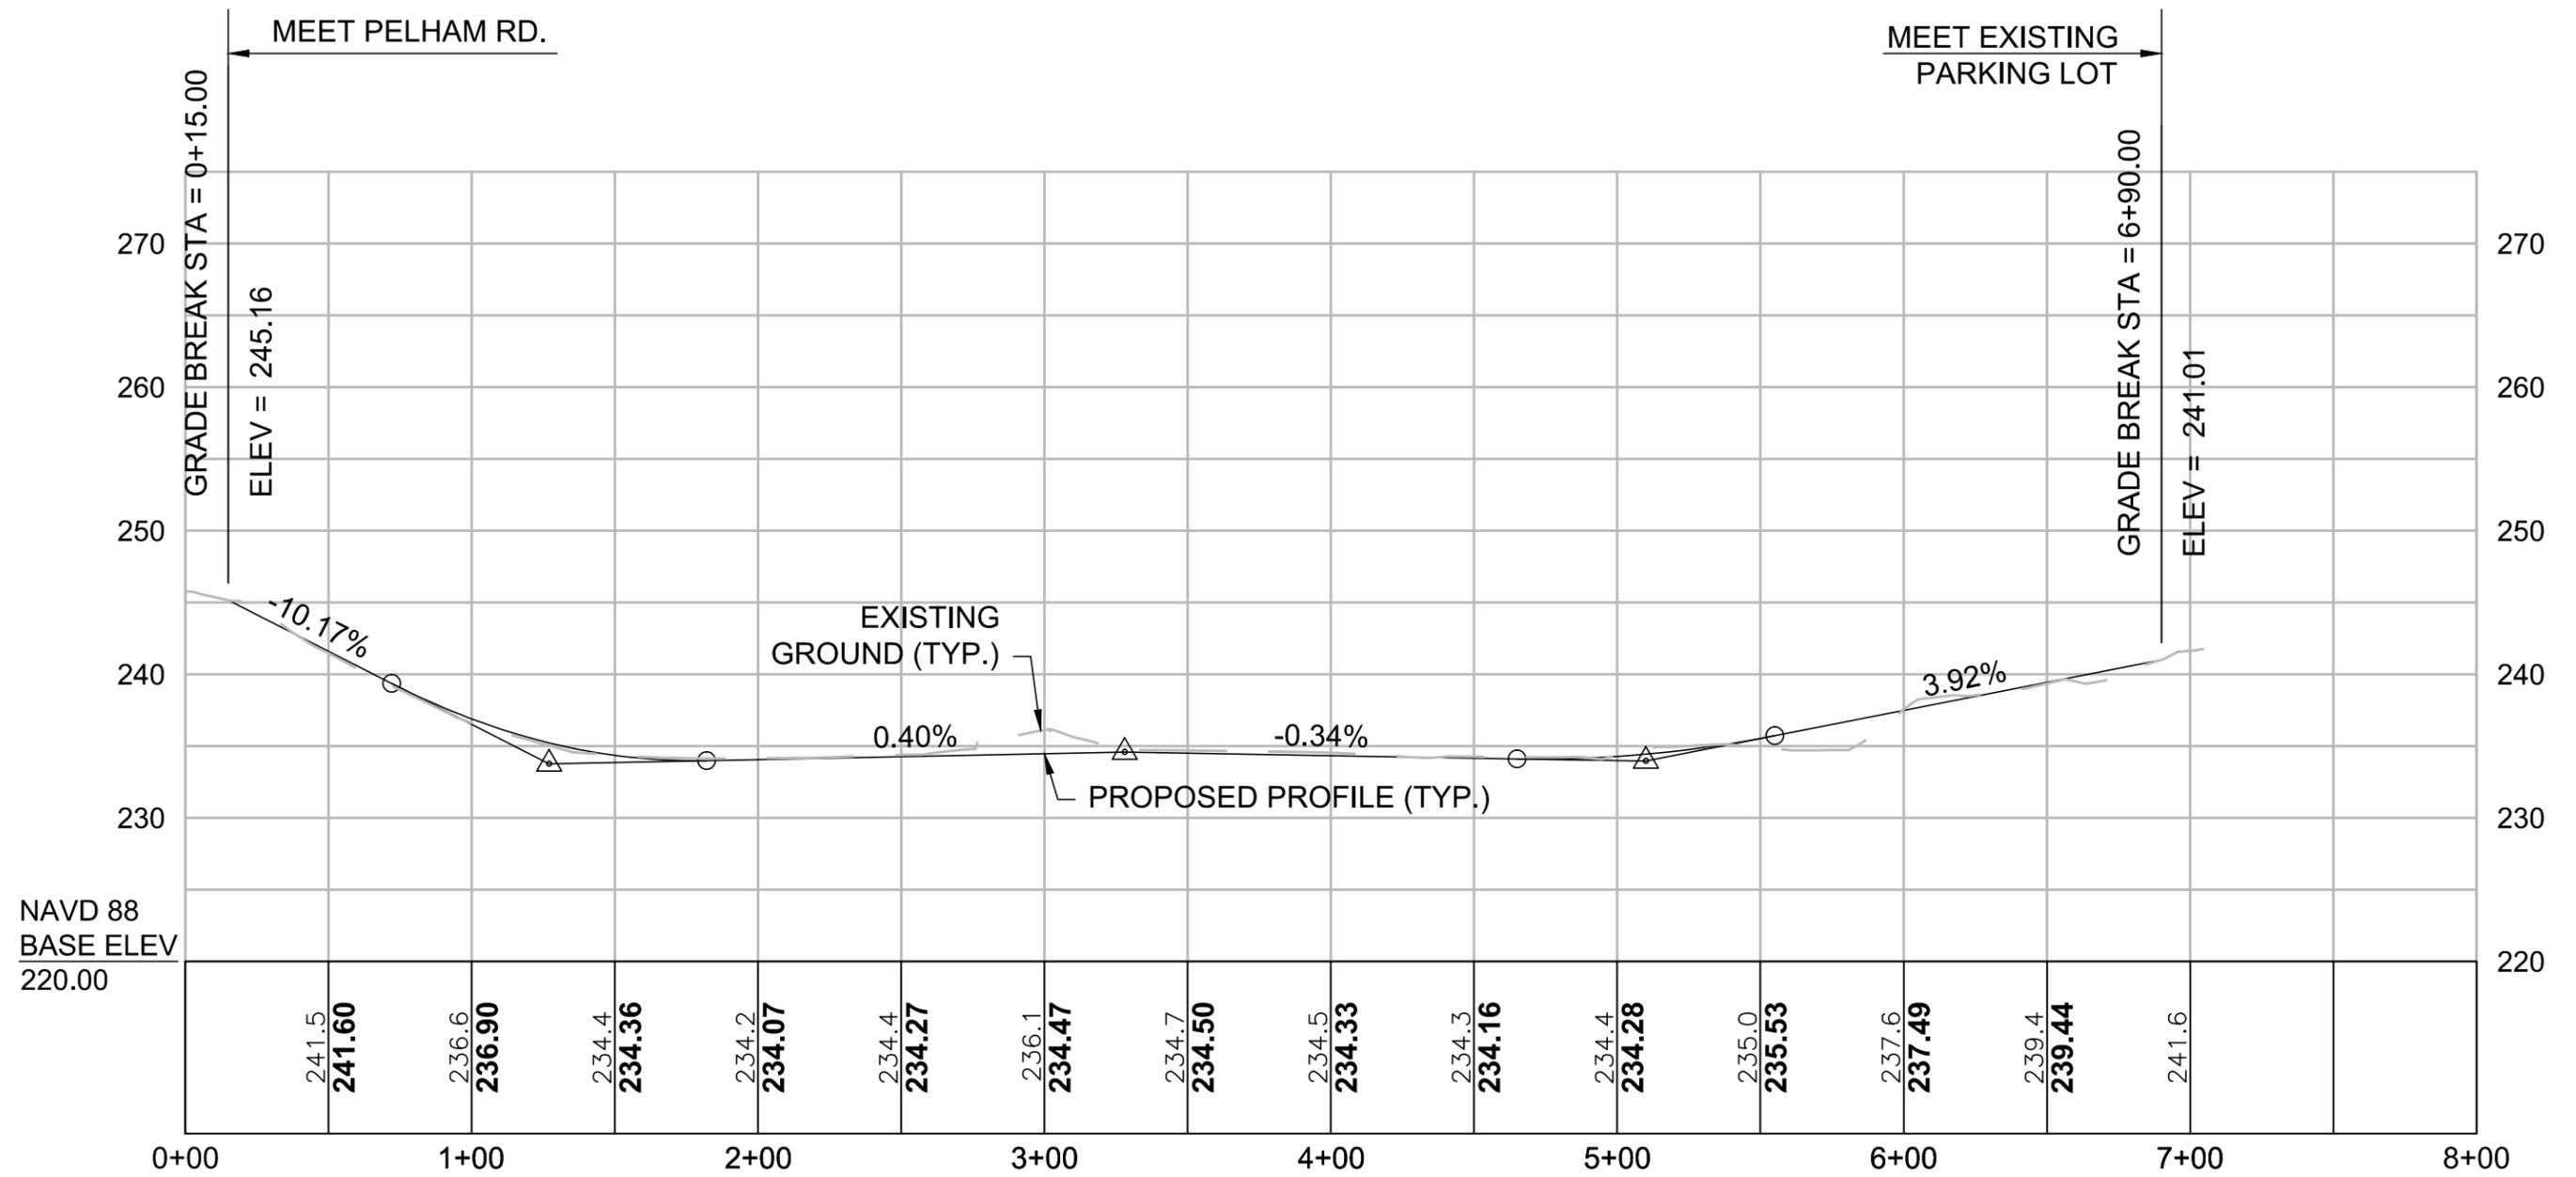

PREPARED FOR:



TOWN OF LEXINGTON, MA

TITLE:
Pelham Road - Community Center Access Drive
Profile for Option 1

PREPARED BY:



300 TRADE CENTER, SUITE 5580
 WOBURN, MASSACHUSETTS 01801
 PHONE: 781.933.4800
 FAX: 781.933.4801

DATE:
 APRIL 2016

SCALE:
 1"=60' H
 1"=12' V

Figure 2



Filename: j:\Lexington\16-003.01 Lexington - Pelham Rd Armenian School Access Study\Civil\00301 (PELHAM RD)\DWG\16-003.01_HQ(CorridorHouse2.wg),.dwg

PREPARED FOR:



TOWN OF LEXINGTON, MA

TITLE:

Pelham Road - Community Center Access Drive
Option 2 - Two Way (20') Access Road

PREPARED BY:



300 TRADE CENTER, SUITE 5580
 WOBURN, MASSACHUSETTS 01801
 PHONE: 781.933.4800
 FAX: 781.933.4801

DATE:


APRIL 2016

SCALE:

1"=60'

Figure 3

Filename: j:\Lexington\16-003.01 Lexington - Pelham Rd Armenian School Access Study\Civil\0301 (PELHAM RD)\DWG\16-003.01_Highway\CorridorHouse1.wg.dwg

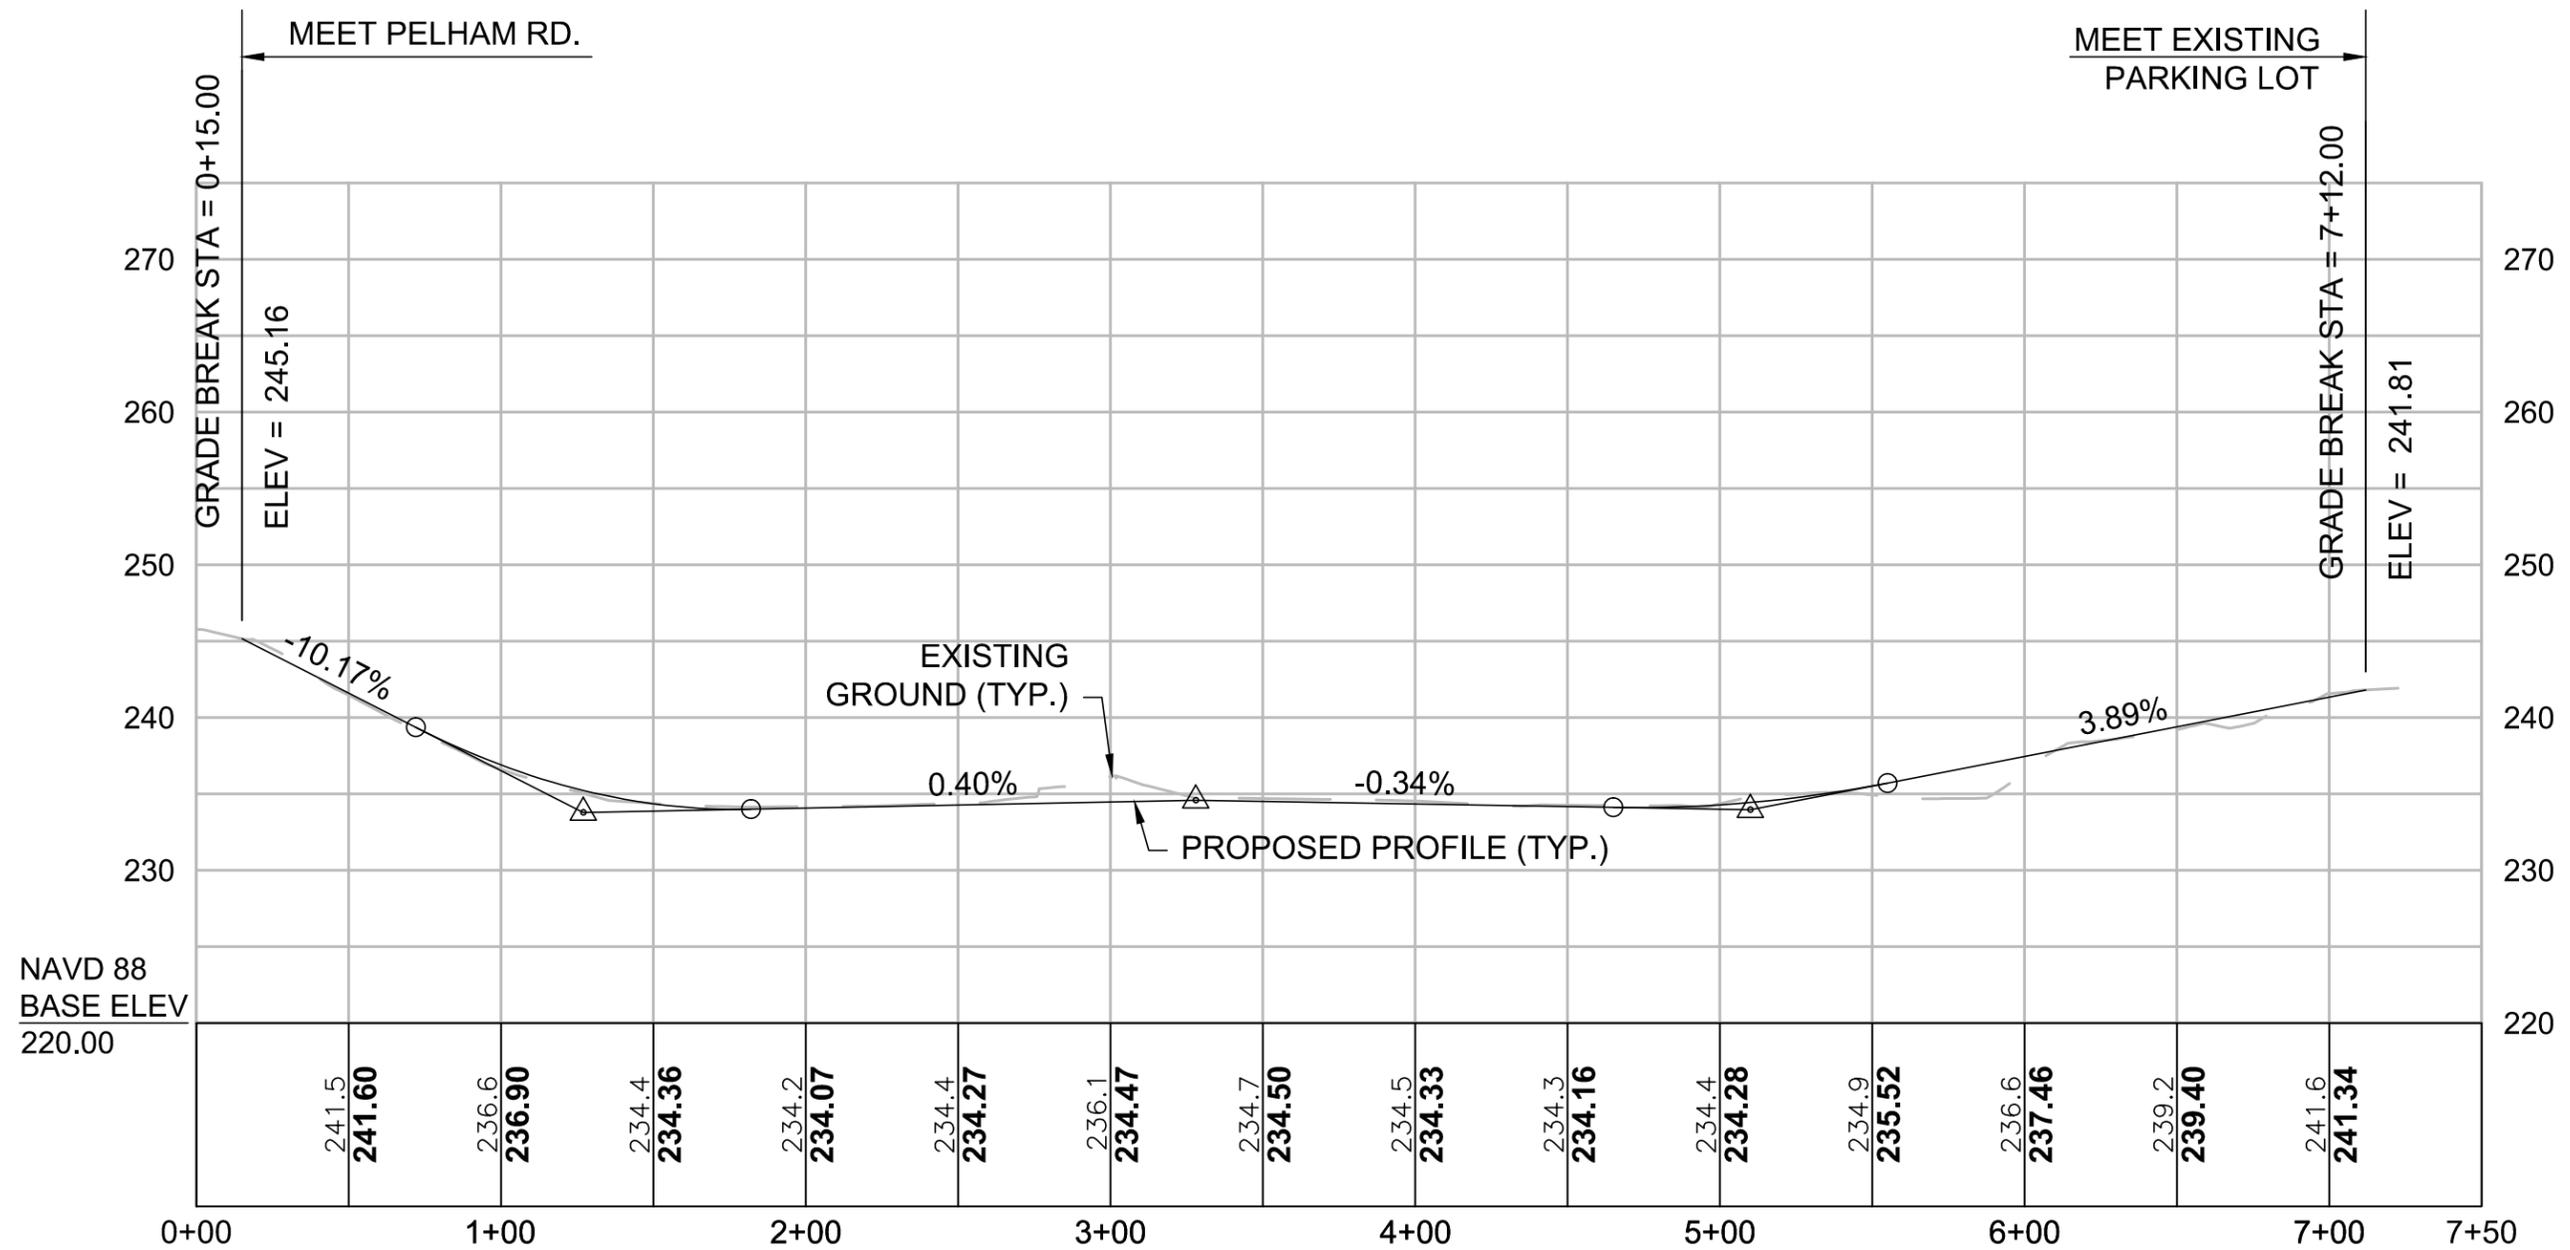

PREPARED FOR:



TOWN OF LEXINGTON, MA

TITLE:
Pelham Road - Community Center Access Drive
Profile for Option 2

PREPARED BY:




300 TRADE CENTER, SUITE 5580
 WOBURN, MASSACHUSETTS 01801
 PHONE: 781.933.4800
 FAX: 781.933.4801

DATE:
 APRIL 2016

SCALE:
 1"=60' H
 1"=12' V

Figure 4

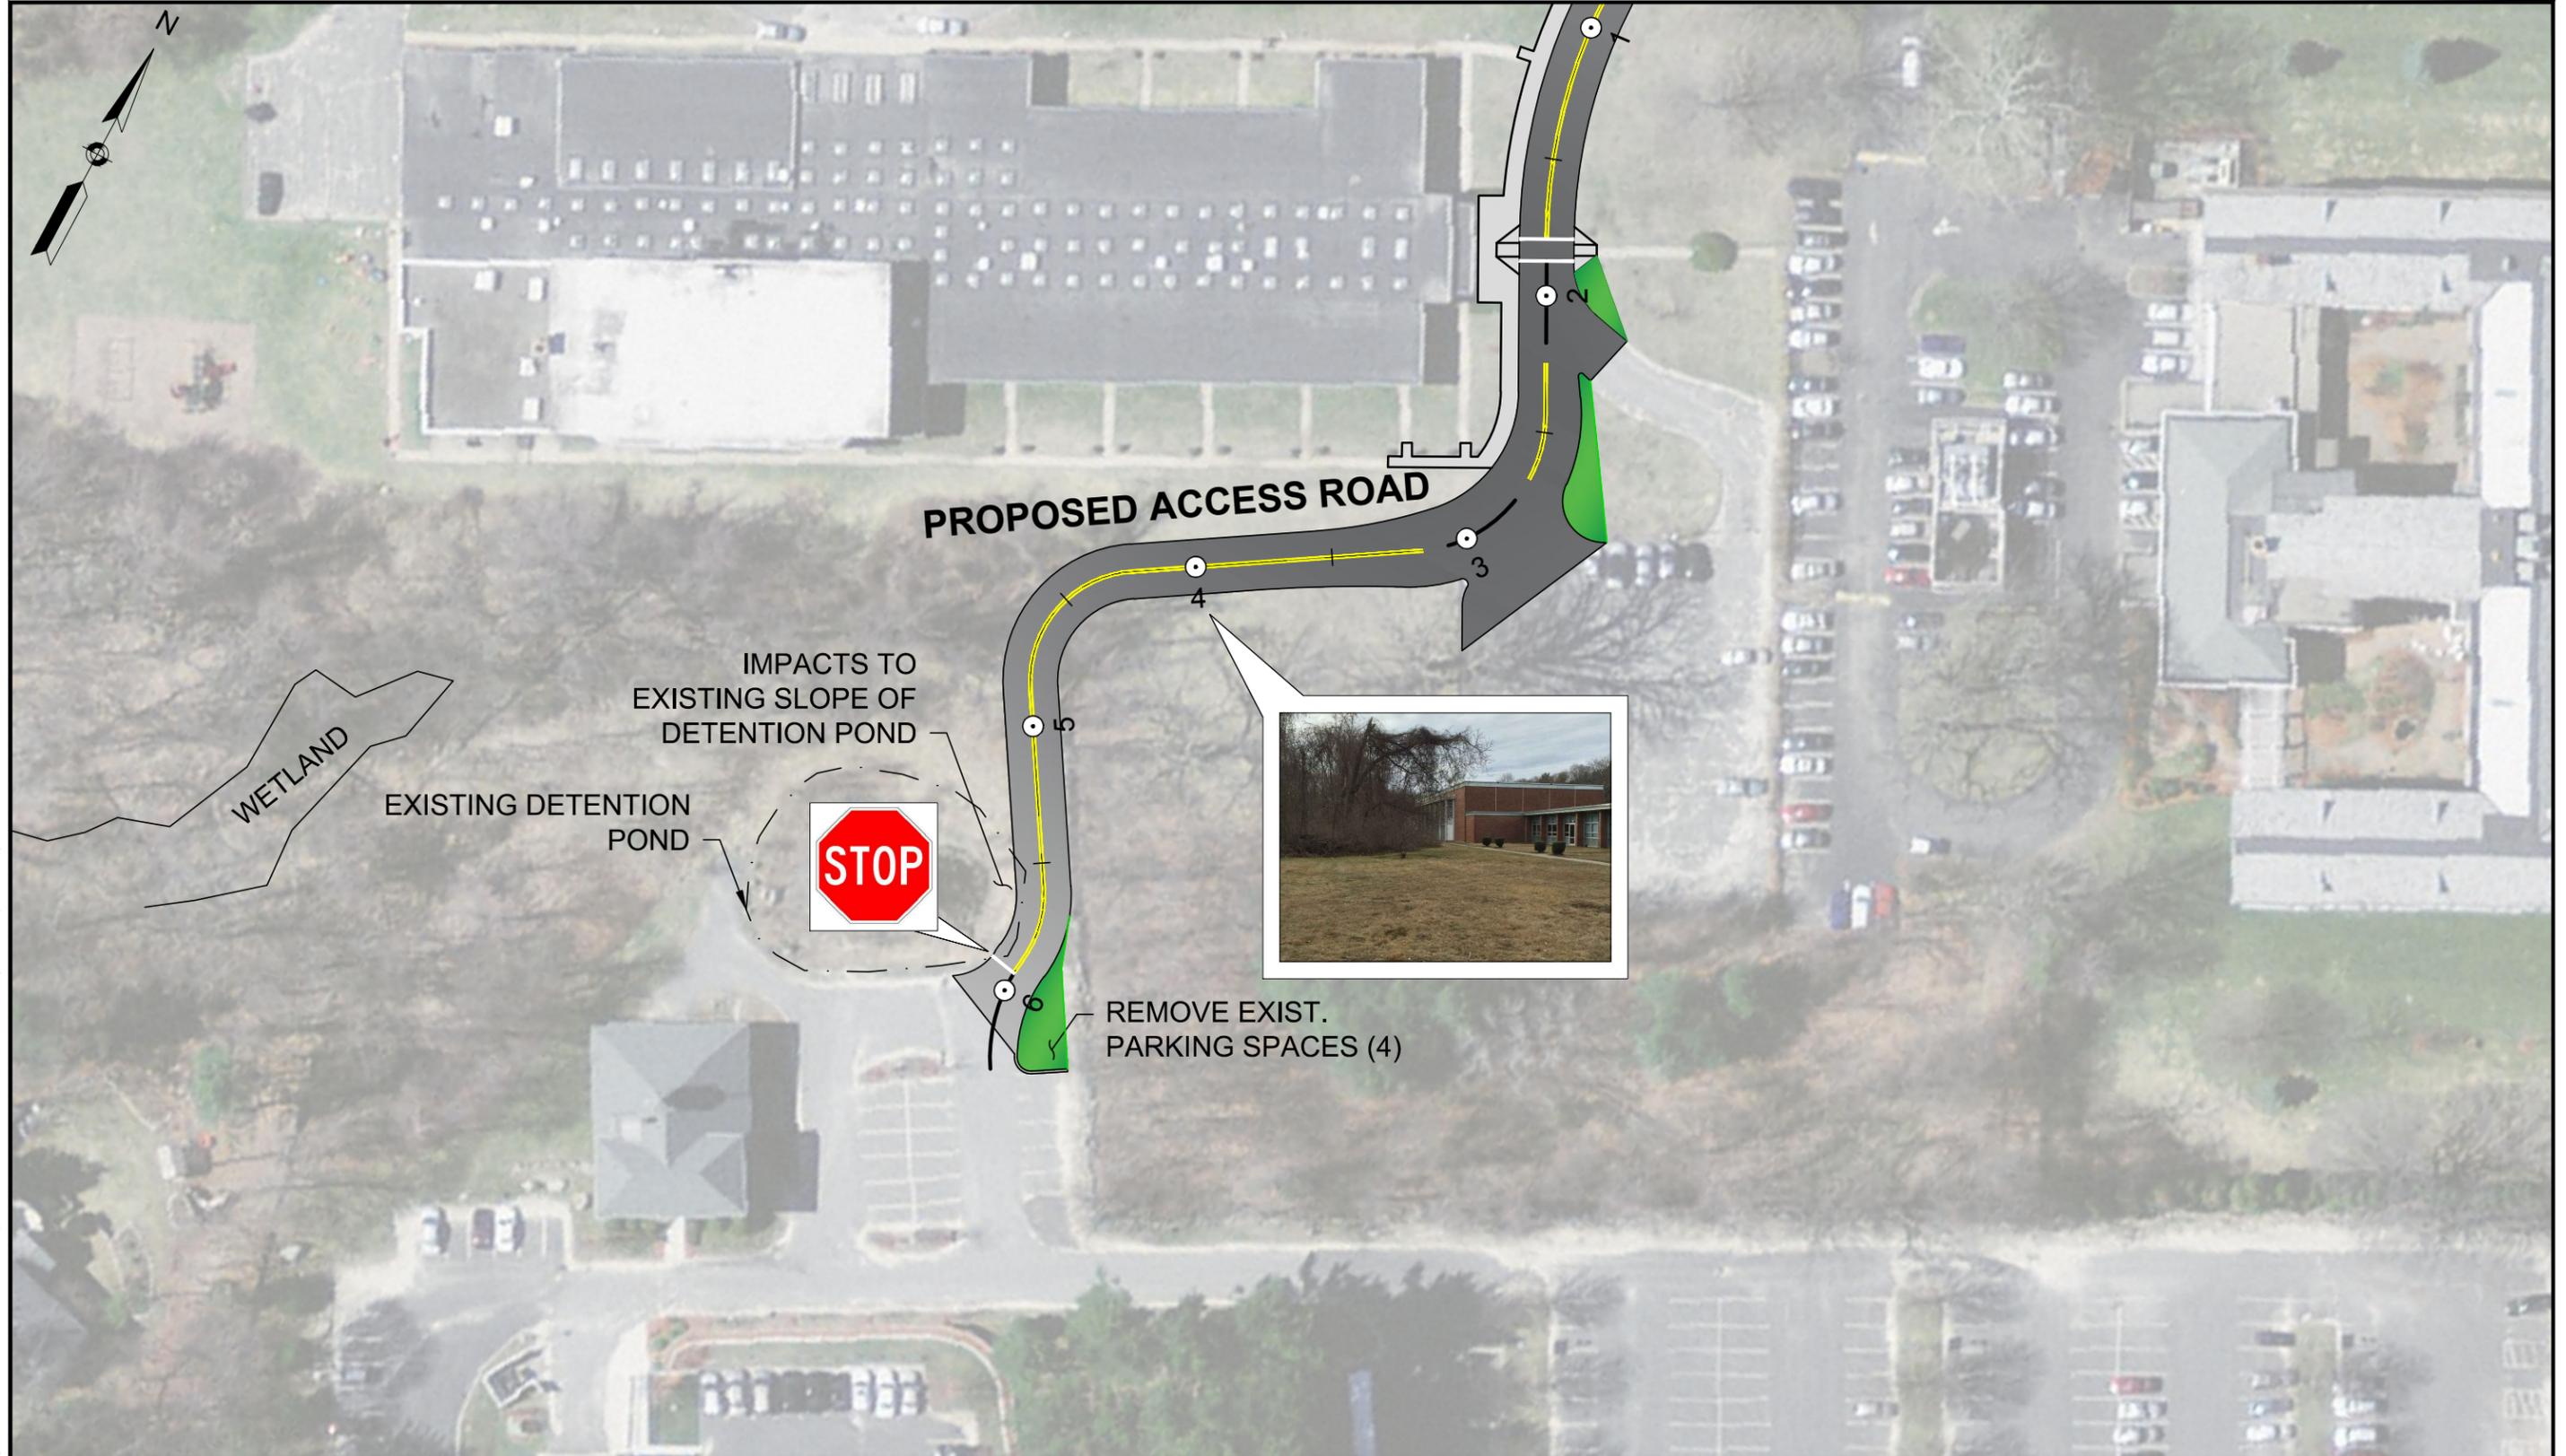

File name: J:\Lexington\16-003.01 Lexington - Pelham Rd Armenian School Access Study\Civil\0301 (PELHAM RD)\DWG\16-003.01_H3(CorridorHouseTwoWayEastSide).dwg

PREPARED FOR:



TOWN OF LEXINGTON, MA

TITLE:
Pelham Road - Community Center Access Drive
Option 3 - Two Way (20') Access Road via East Side of Detention Pond

PREPARED BY:




300 TRADE CENTER, SUITE 5580
 WOBURN, MASSACHUSETTS 01801
 PHONE: 781.933.4800
 FAX: 781.933.4801

DATE:
 APRIL 2016

SCALE:
 1"=60'

Figure 5

Filename: J:\Lexington\16-003.01 Lexington - Pelham Rd Armenian School Access Study\Civil\0301 (PELHAM RD)\DWG\16-003.01_H01(CorridorHouse1\Weg\EastSide).dwg

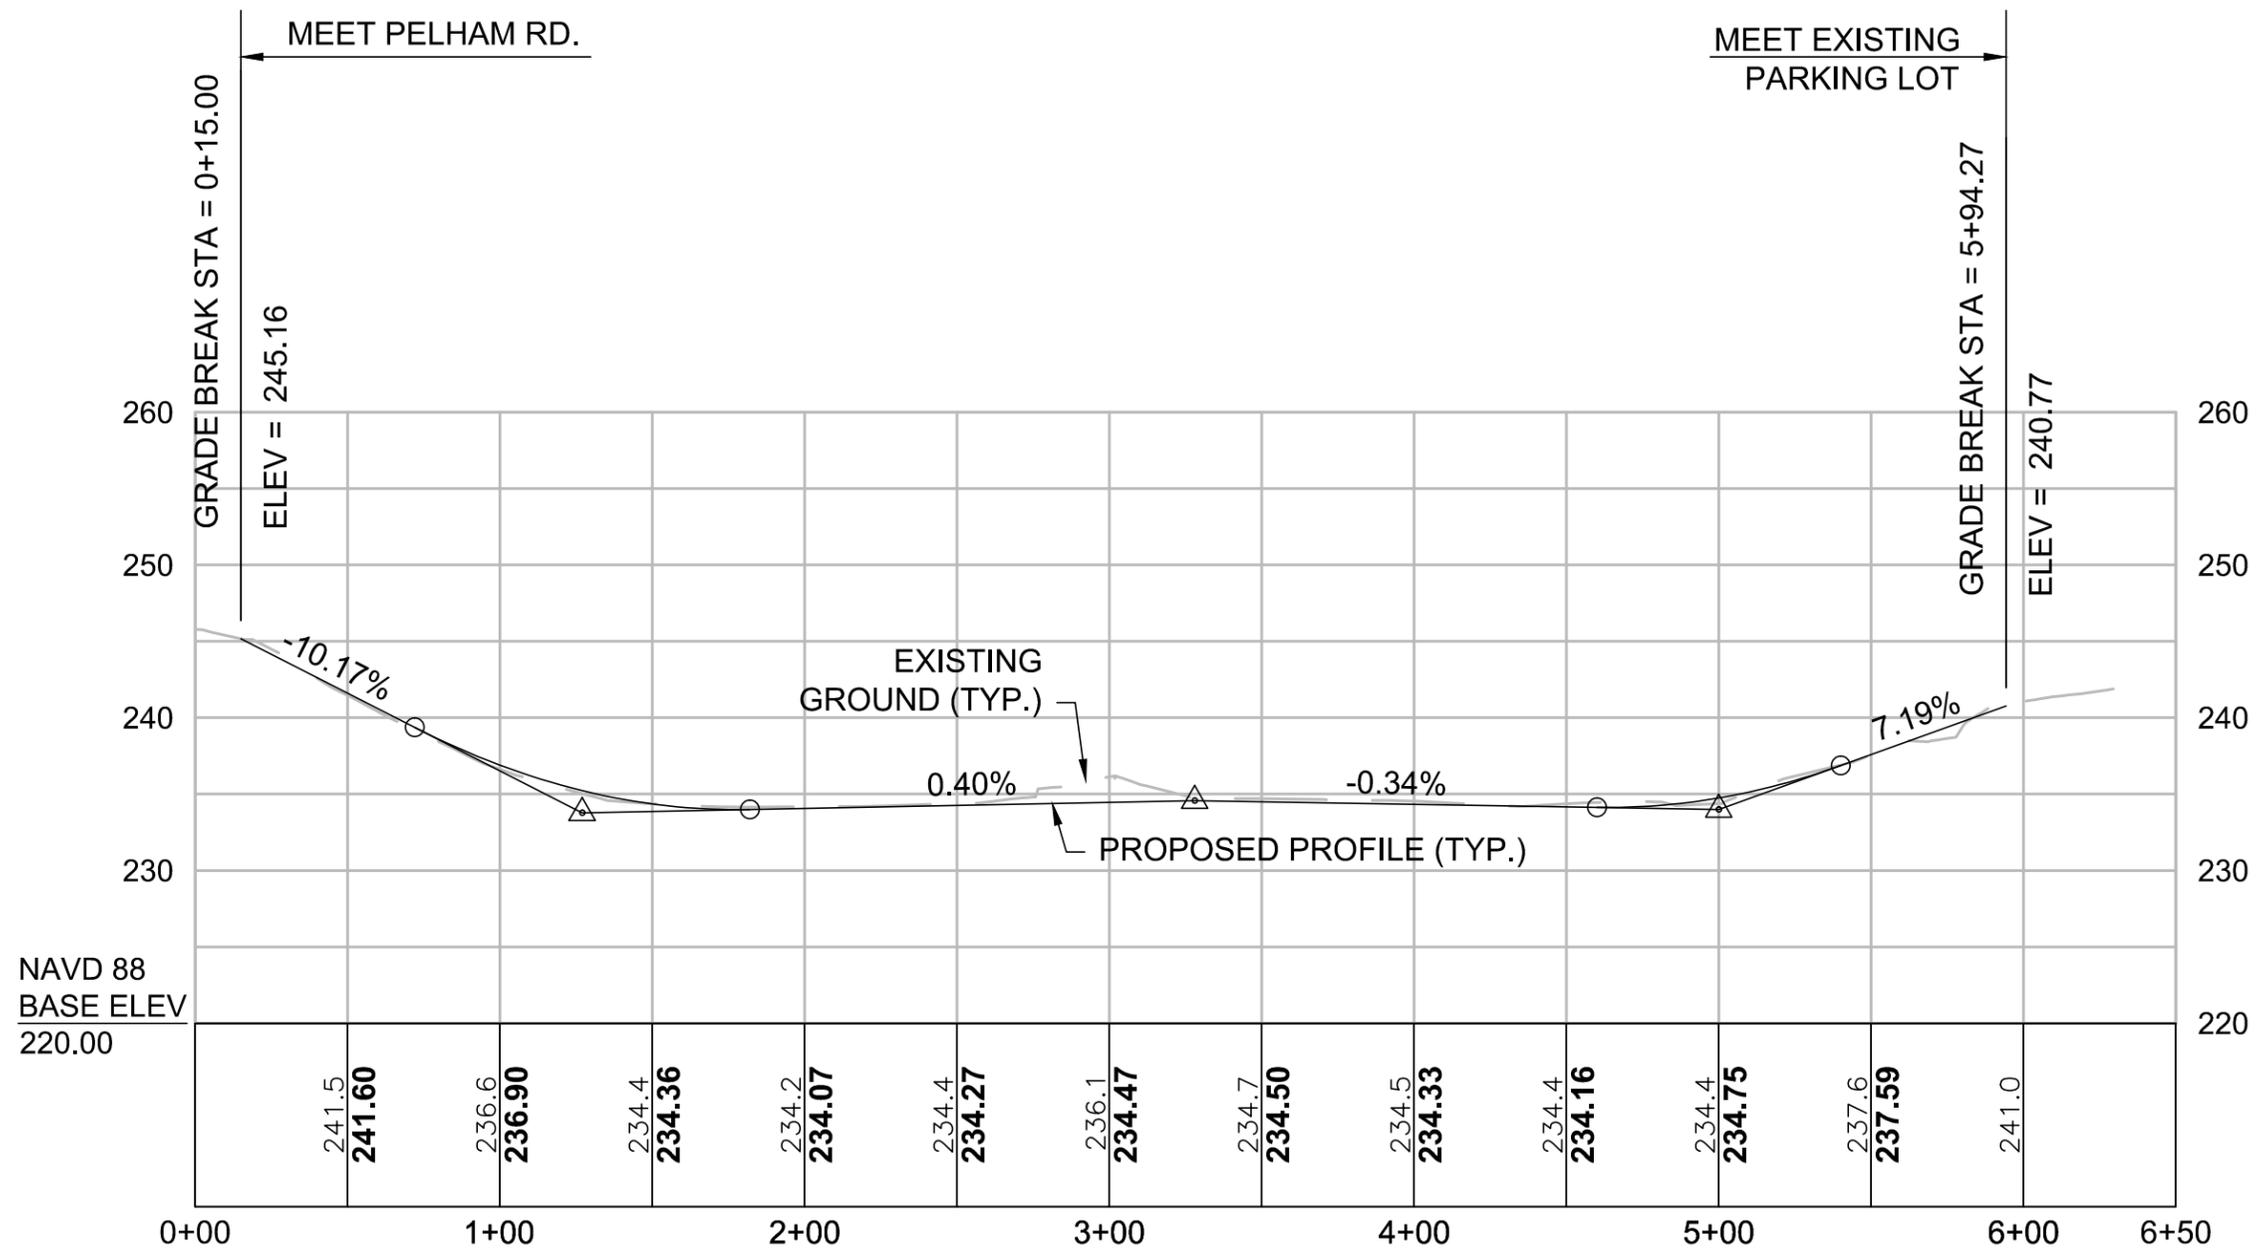

PREPARED FOR:

 TOWN OF LEXINGTON, MA

TITLE:
Pelham Road - Community Center Access Drive
Profile for Option 3

PREPARED BY:

 300 TRADE CENTER, SUITE 5580
 WOBURN, MASSACHUSETTS 01801
 PHONE: 781.933.4800
 FAX: 781.933.4801

DATE:
 APRIL 2016
 SCALE:
 1"=60' H
 1"=12' V

Figure 6

PELHAM ROAD



Filename: J:\Lexington\16-002.01 Lexington - Pelham Rd Armenian School Access Study\Civil\00201 (PELHAM RD)\DWG\REFS\00201_HD(Layout)_Art_3-160_04.dwg



TITLE:
Pelham Road - Community Center Access Drive
Pelham Road Reconstruction



DATE:
APRIL 2016
SCALE:
1" = 30'

Figure 7