




P L E A S A N T S T R E E T

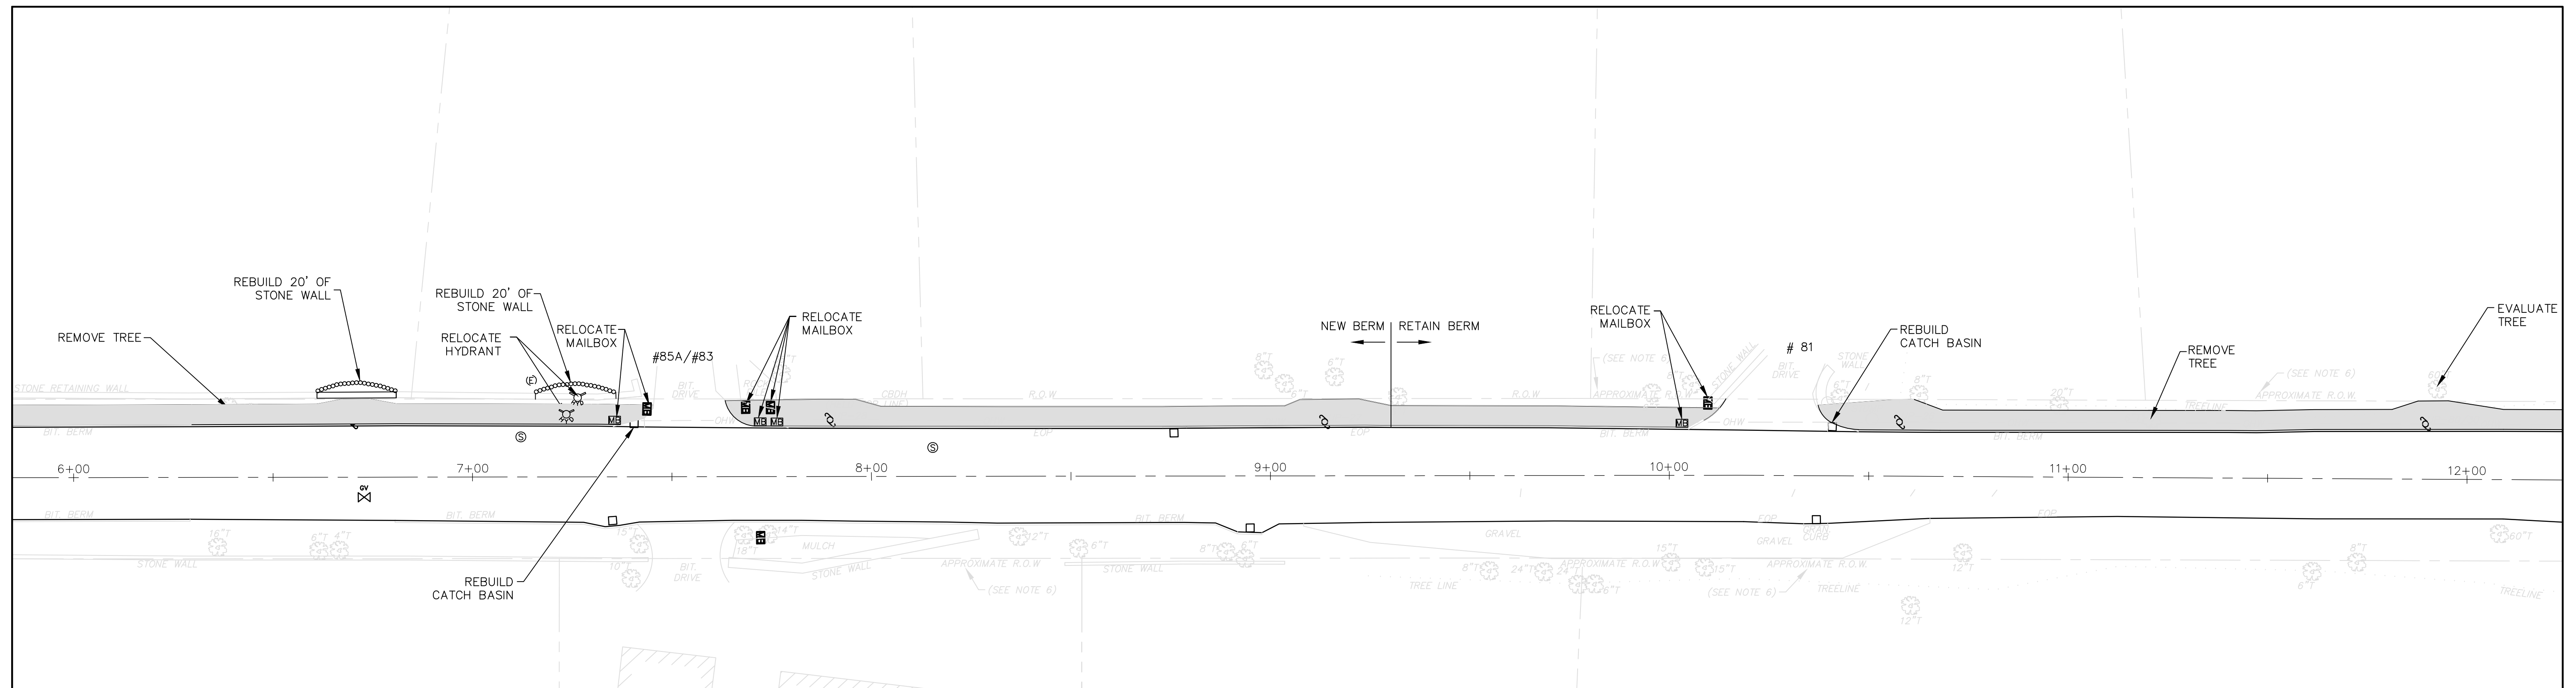

PLEASANT STREET SIDEWALK

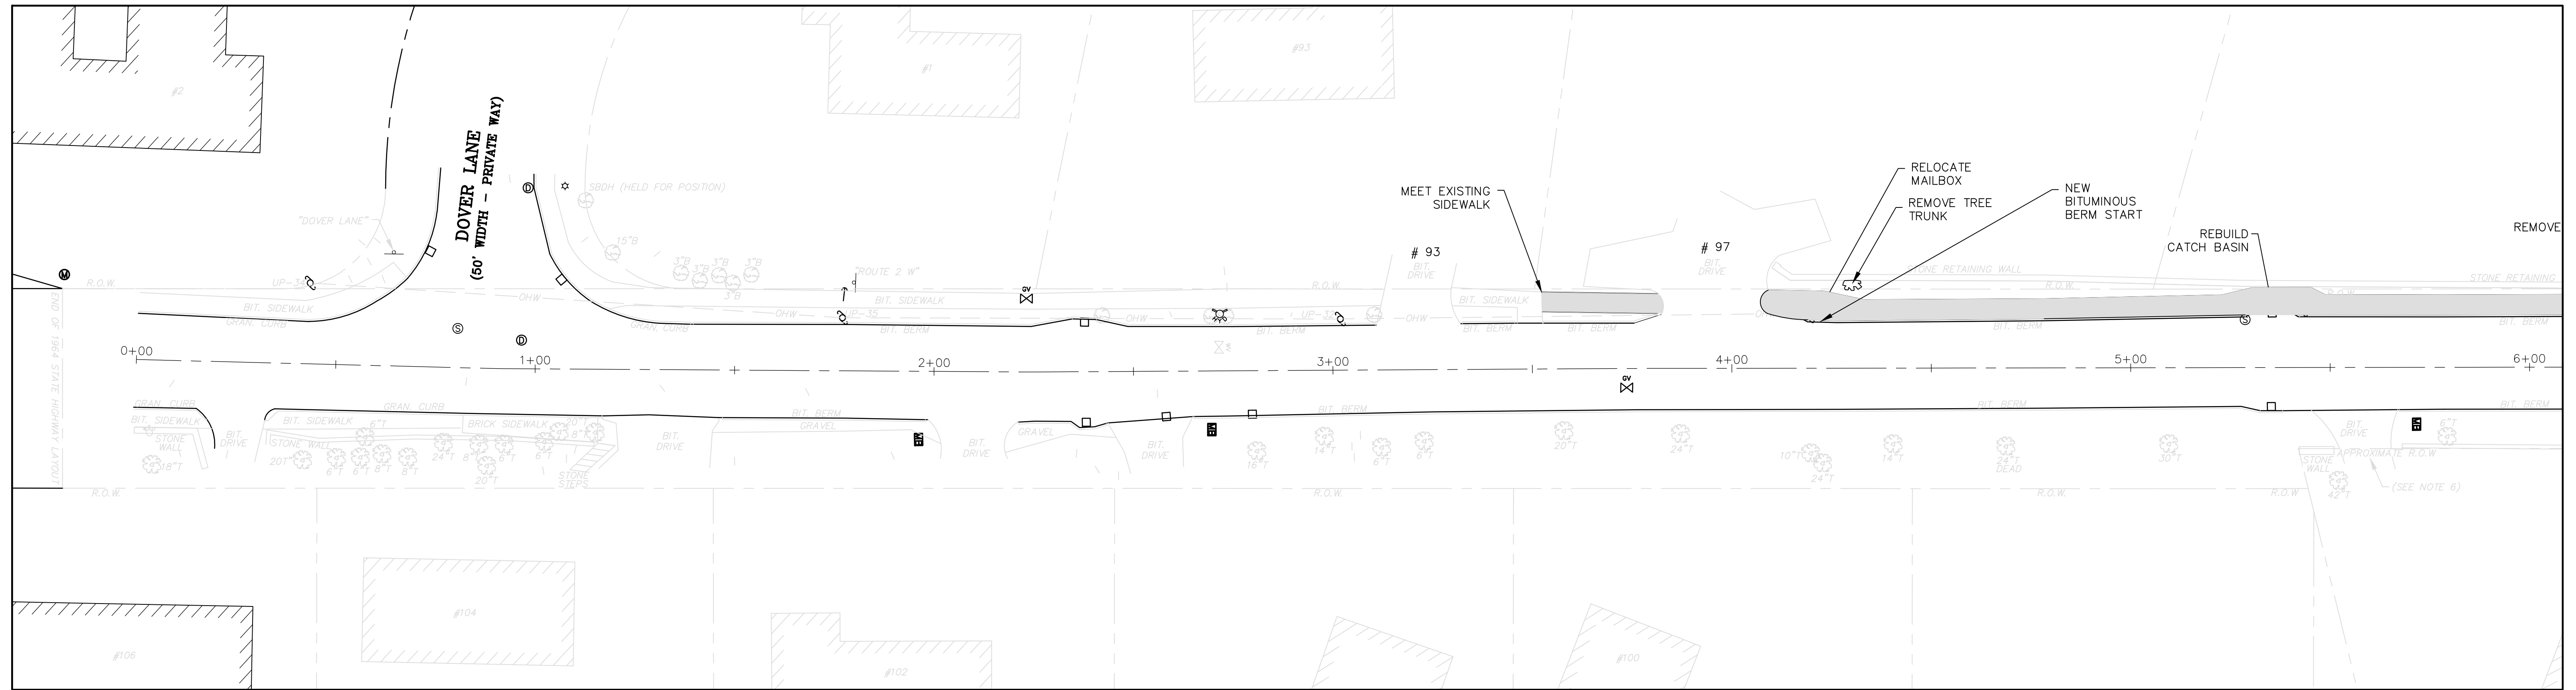

**TOWN OF LEXINGTON
ENGINEERING DIVISION**

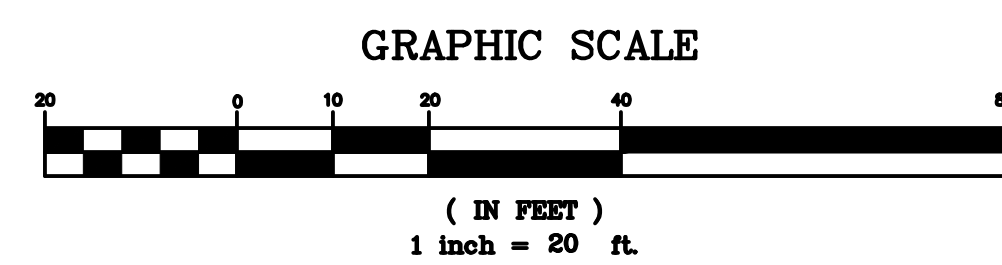

DRAWN BY: M.S.	DATE 10-01-2016	SCALE: AS NOTED	
DESIGNED BY: M.S.	CHECKED BY: D.C.		
DATE	REVISION	BY	CONTRACT NO.
			SHEET NO. 1 OF 3