



# P L E A S A N T   S T R E E T

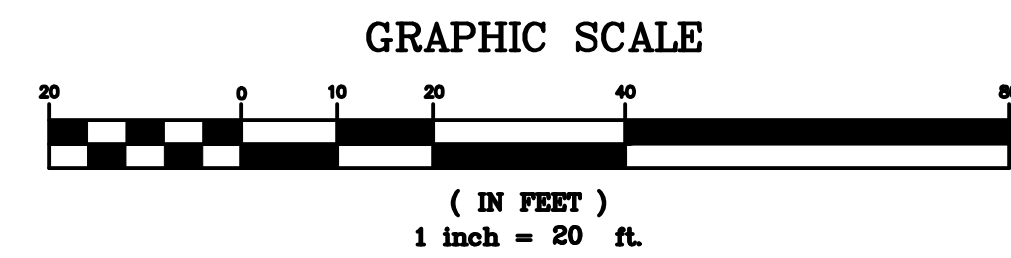

## PLEASANT STREET SIDEWALK

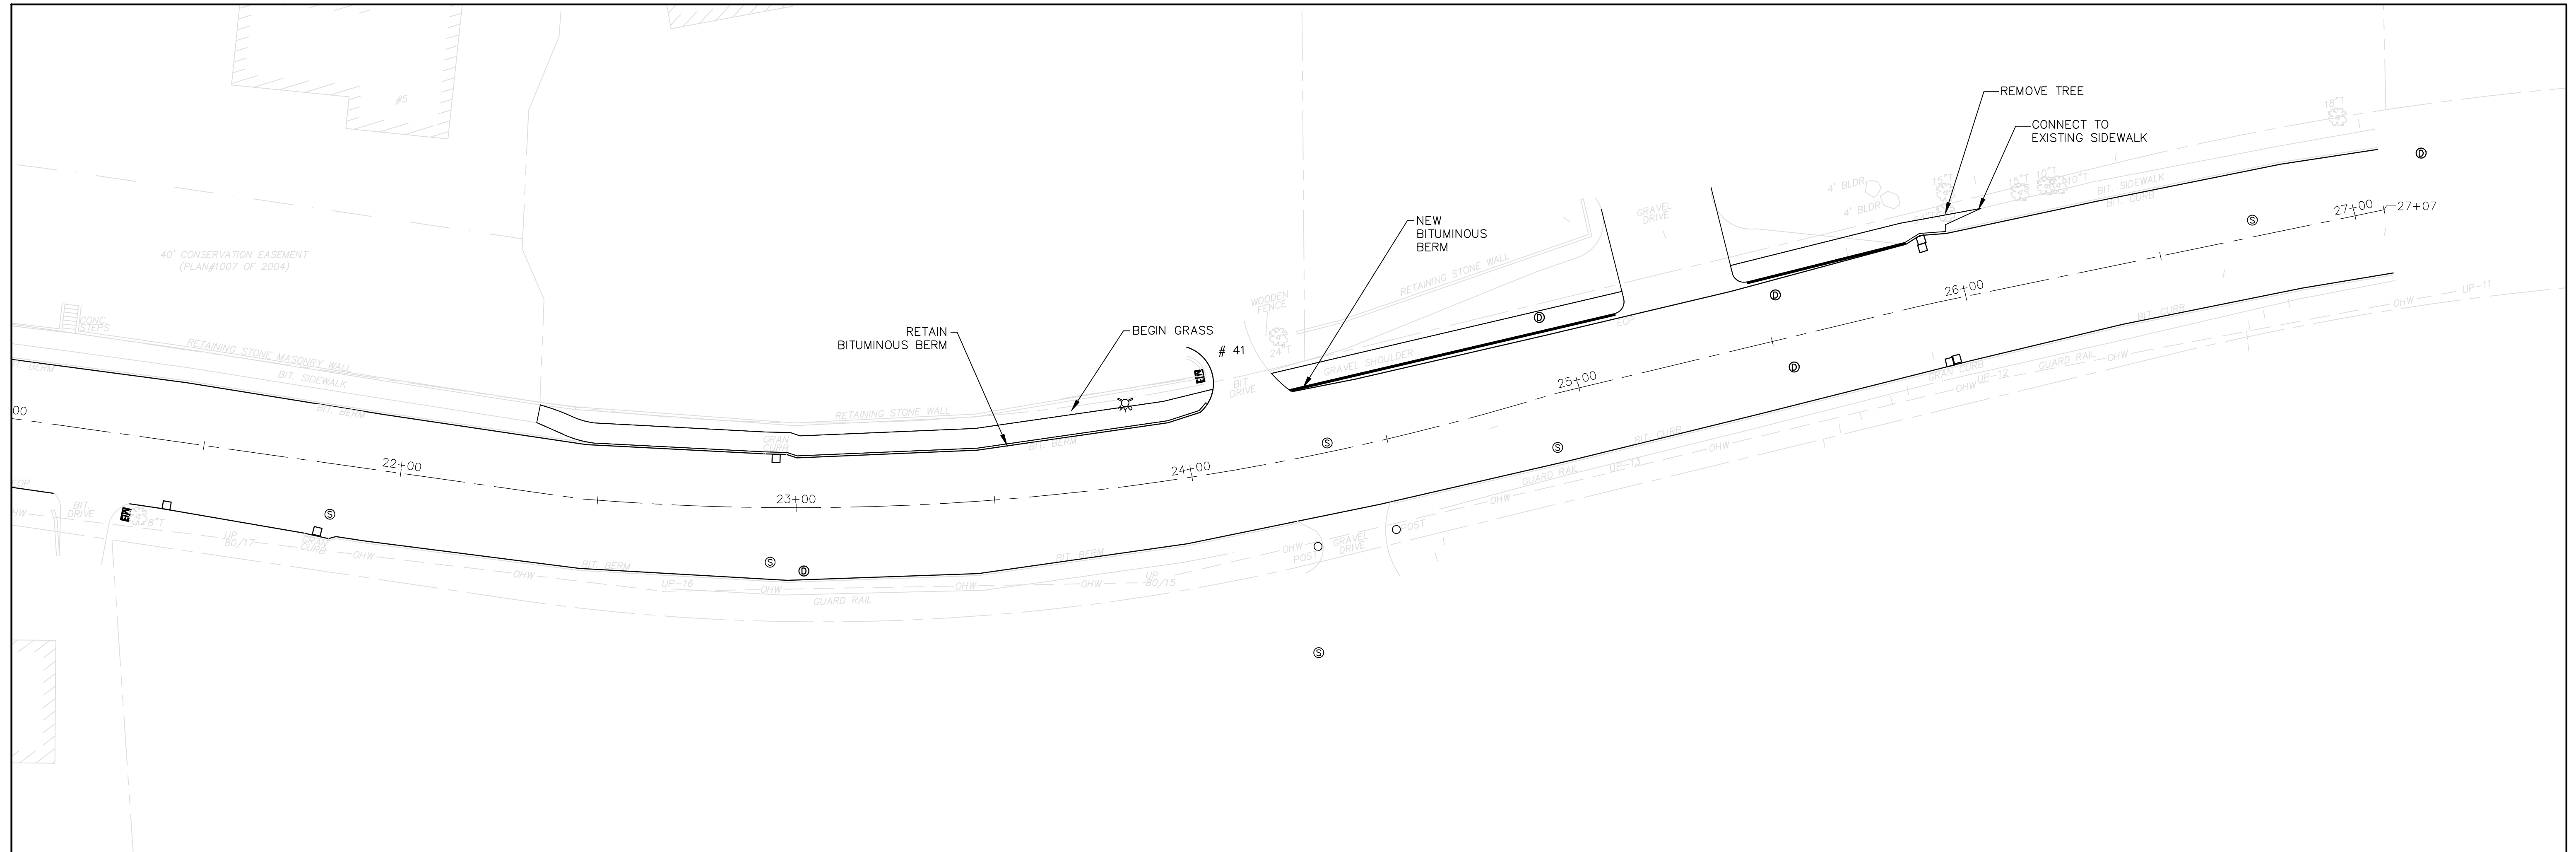

**TOWN OF LEXINGTON  
ENGINEERING DIVISION**

<i>DRAWN BY: M.S.</i>	<i>DATE 10-01-2016</i>	<i>SCALE: AS NOTED</i>
<i>DESIGNED BY: M.S.</i>	<i>CHECKED BY: D.C.</i>	
<i>DATE</i>	<i>REVISION</i>	<i>BY</i>
<i>CONTRACT NO.</i>		<i>SHEET NO. 3 OF 3</i>